


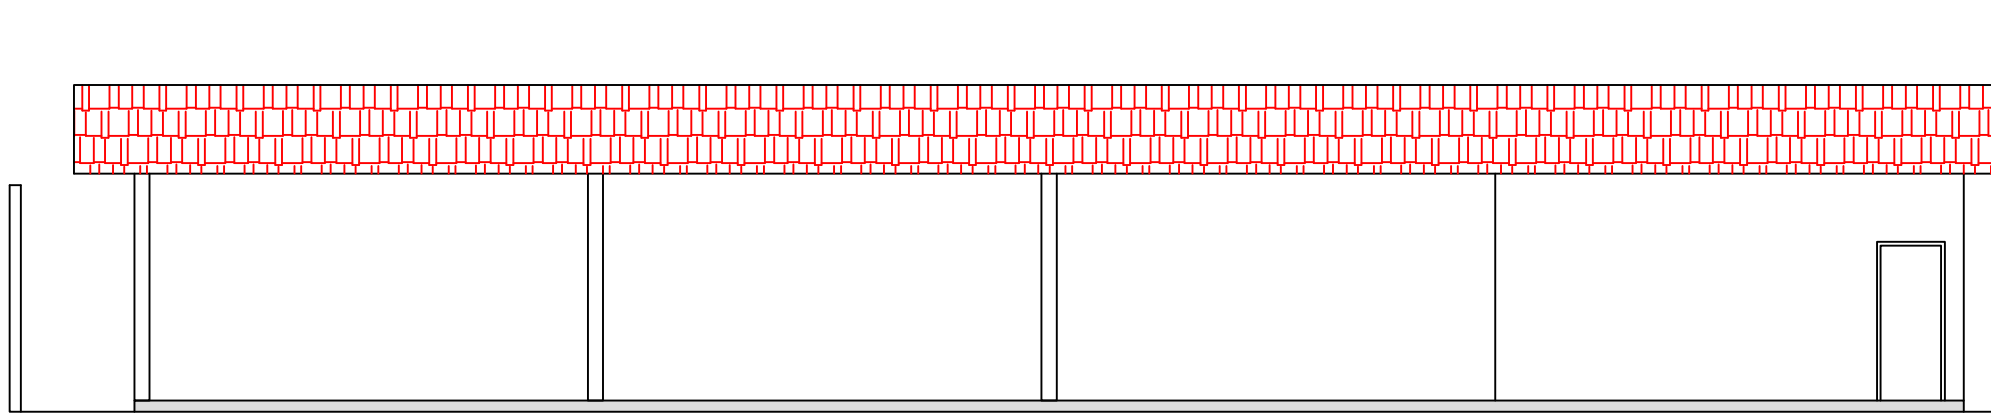


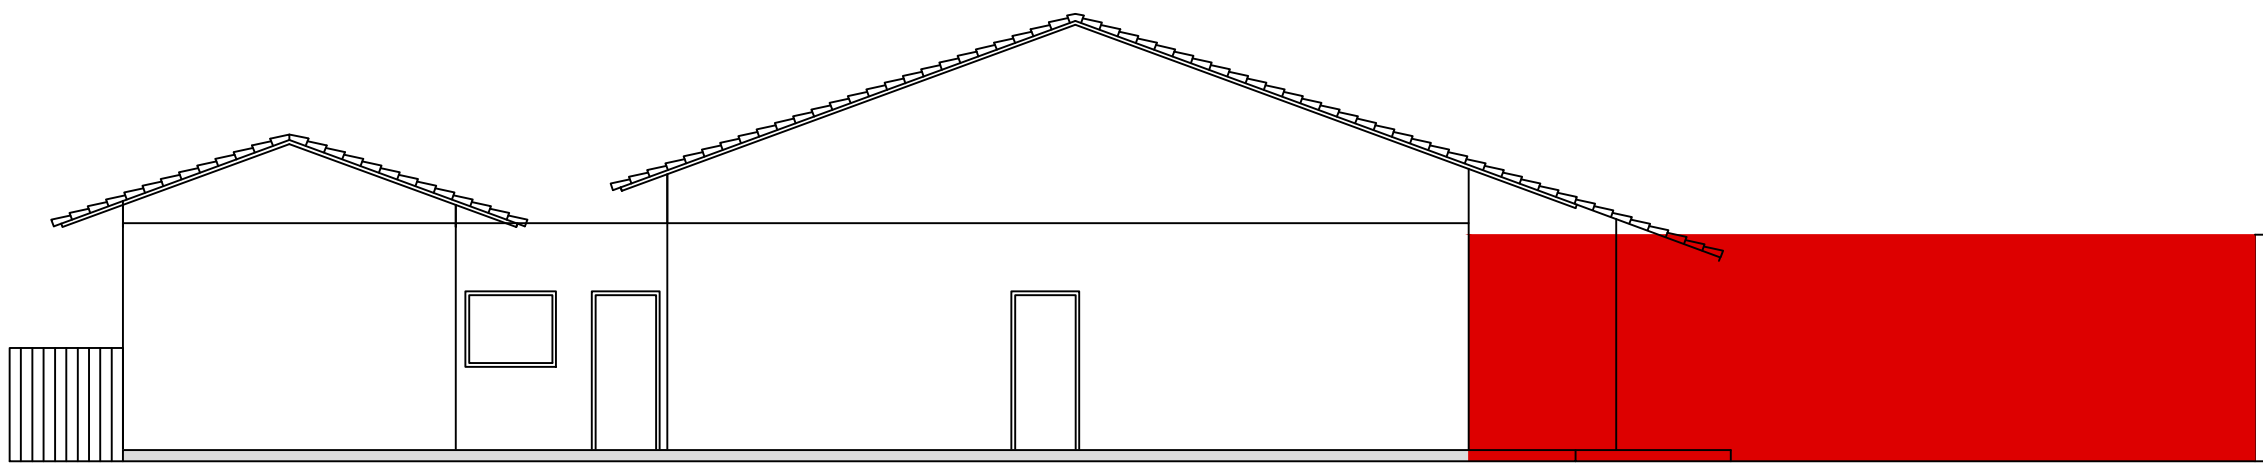


FACHADA 01
ESC. 1/100

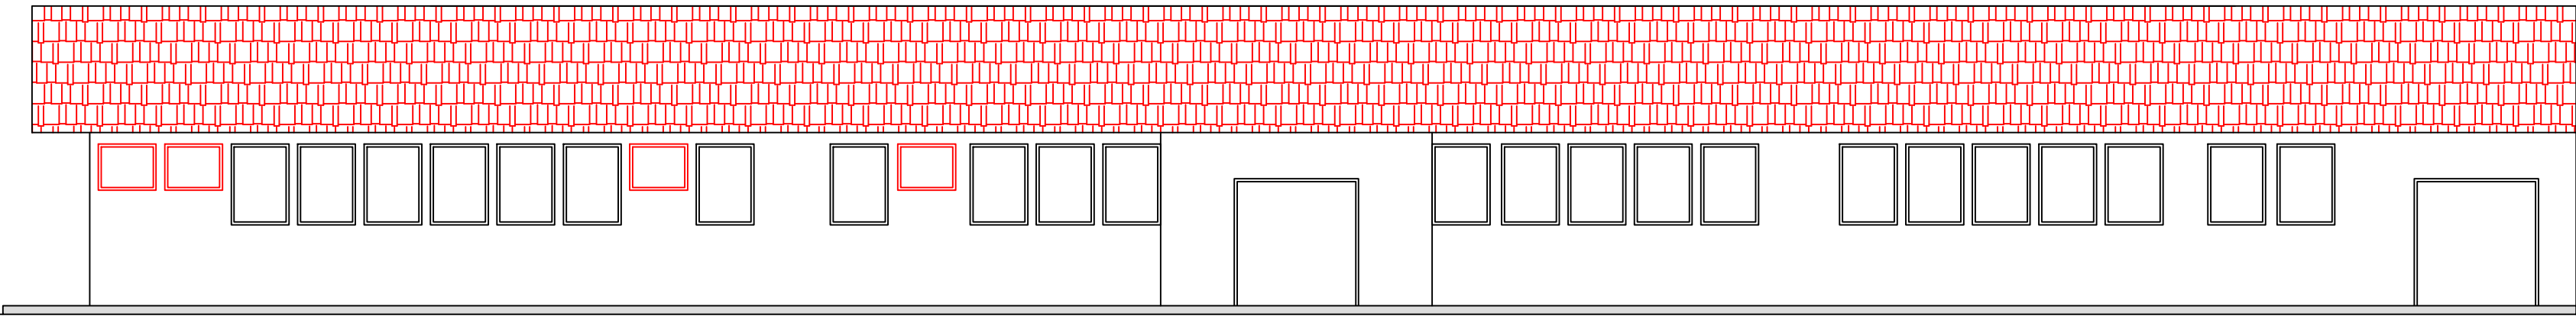

FACHADA 02
ESC. 1/100

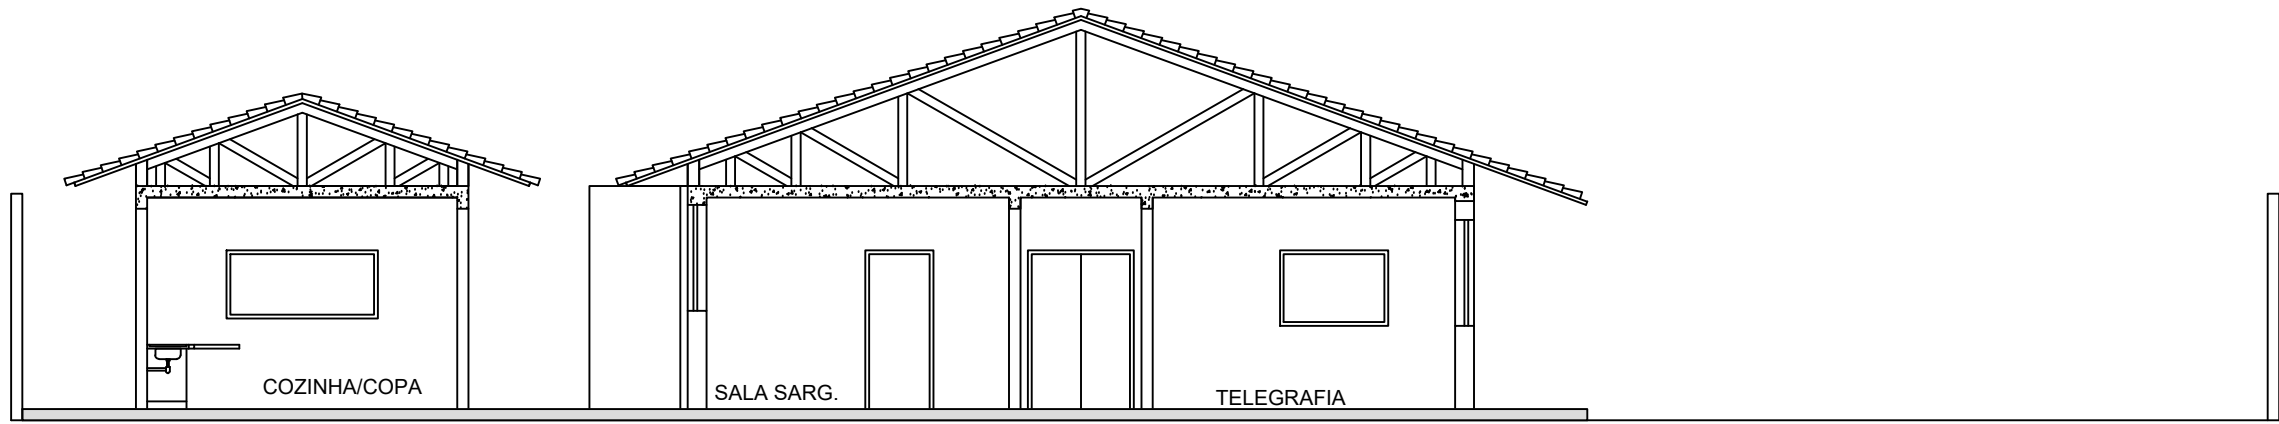

CORTE BB
ESC. 1/100

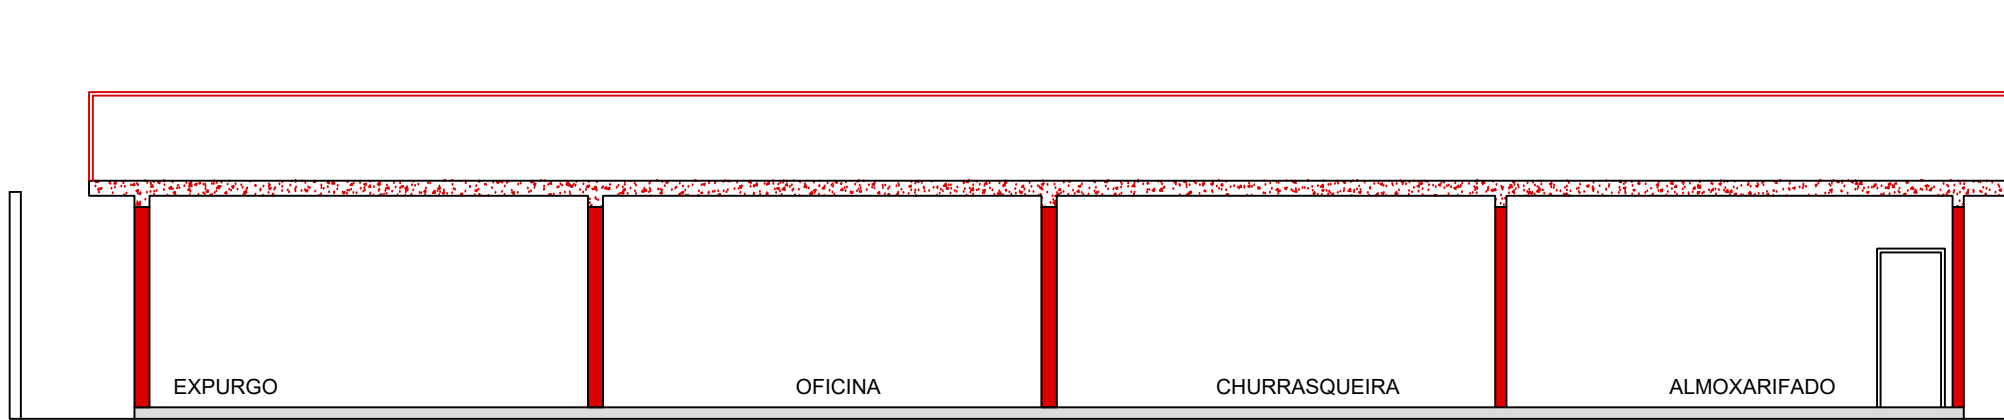

CORTE AA
ESC. 1/100

