




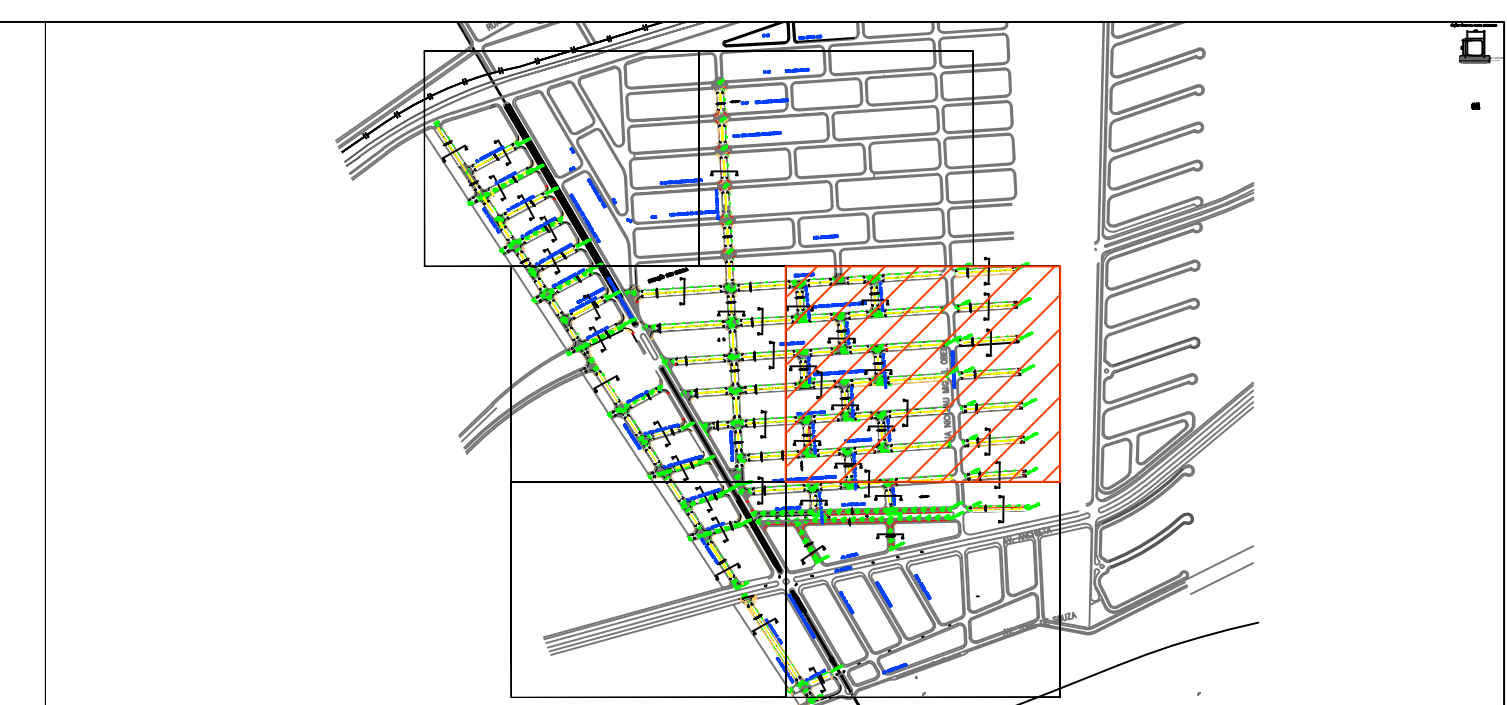

	Ruas à Pavimentar
	Recapeamento
	Calçada existente
	Calçada à executar
	Guia existente
	Guia à executar
	Sarjetão à executar

 

SEM ESCALA

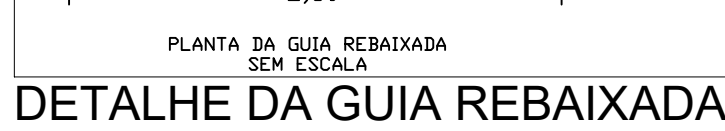